

NOTE

Access to be maintained.


DIVERSION 1

Fishers Lane- Dancers Hill- Sturt Road- Hixet Wood.

DIVERSION 2

Hixet Wood- Sturt Road- Dancers HillPooles Lane- Browns Lane- Sheep Street


Qty: 2 Ref: 2702 End of temporary diversion route	<div>Diversion ENDS</div>
Qty: 2 Ref: 2702 Start of temporary diversion route	<div>Diversion →</div>
Qty: 3 Ref: 2702 Start of temporary diversion route	<div>Diversion ←</div>
Qty: 4 Ref: 2703 Direction of temporary diversion route from junction ahead	<div>← Diverted traffic</div>
Qty: 2 Ref: 2703 Direction of temporary diversion route from junction ahead	<div>Diverted traffic →</div>
Qty: 1 Ref: 2703 Direction of temporary diversion route u-turn at roundabout ahead	<div>Diverted traffic ↻</div>
Qty: 4 Ref: 2704 Direction of temporary diversion route	<div>← Diverted traffic</div>
Qty: 2 Ref: 2704 Direction of temporary diversion route	<div>Diverted traffic →</div>
Qty: 2 Ref: 573 Direction to hazard left	<div>←</div>
Qty: 1 Ref: 573 Direction to hazard right	<div>→</div>
Qty: 4 Ref: 7001 Road works ahead	<div>⚠</div>
Qty: 2 Ref: 7010-FP-13-9 Nature of temporary hazard ahead - Road Closed	<div>ROAD CLOSED</div>
Qty: 5 Ref: 7010-FP-13-9 Nature of temporary hazard ahead - Road Ahead Closed	<div>ROAD AHEAD CLOSED</div>

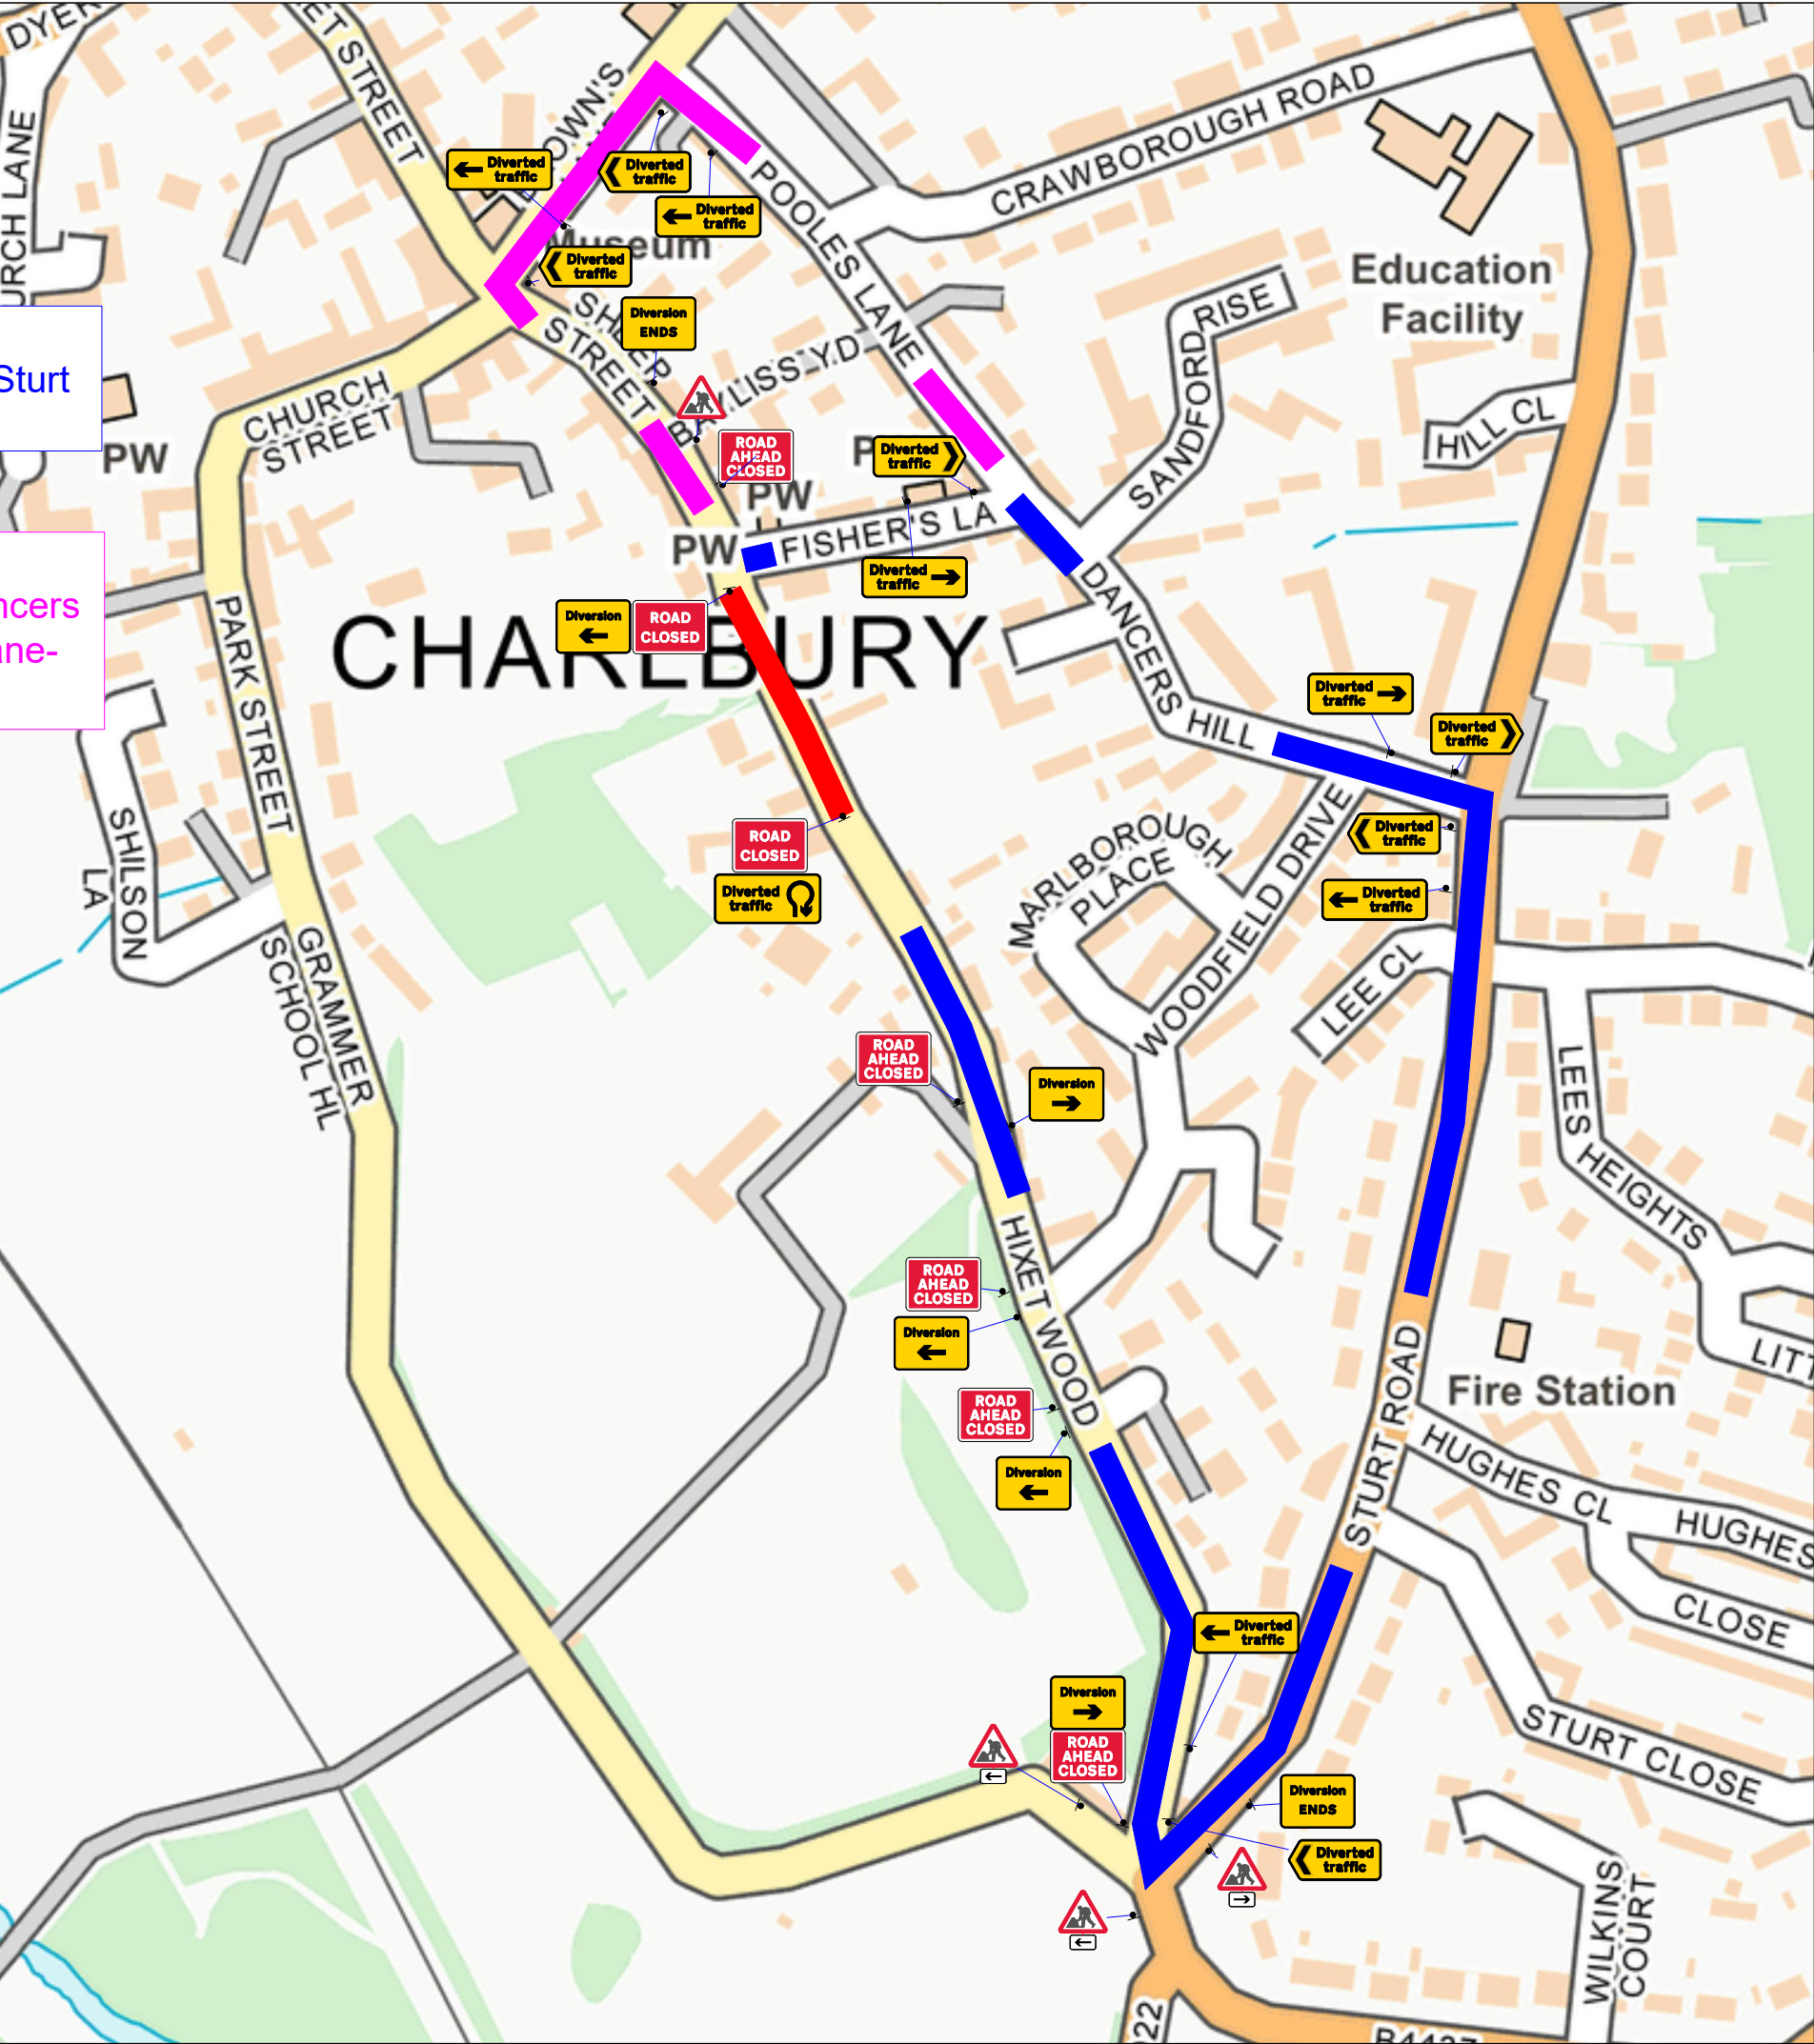

Client

BethMar

Key	
●	Sign Symbol
•	Cone
⬆	Traffic Light Symbol
⊕	Stop / Go Symbol
⊞	Works Area
⬆	Stop / Go
⬆	Traffic Light
⬆	Pedestrian Barrier
⬆	Diversion Route
⬆	Access Only
⬆	Closure Point
⬆	Kerb Ramp
⬆	Cut Line
⬆	Traffic Light Phase
⬆	Block Board
⬆	Parking suspension
⬆	Closed Area
⬆	Matting
⬆	Trackway for spider lift

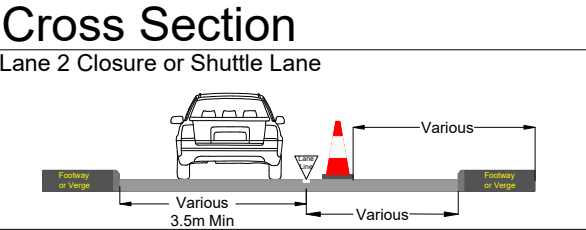

Works Location

Hixet Wood, Charlbury, West
Oxfordshire, OX7 3SB

Traffic Management Type

Proposed ROAD CLOSURE

Notes	
Traffic Management Will Comply With The Safety At Street Works And Road Works Code Of Practice.	
<div>30</div> <div>SAFETY ZONE SAFETY ZONE</div> <div>0.5M 0.5M</div>	

Ordnance Survey © Crown Copyright 2012. All rights reserved. Licence Number 100020449			
Originator	Designer	Checked	Approved
MBP	MB	RD	
Scale		Date	
NOT TO SCALE		18 December 2025	
Revision		Drawing Number	
P1		BM/1155/MB/01	