


SITE LOCATION
OVERLAID ONTO OS 1:50,000 SERIES

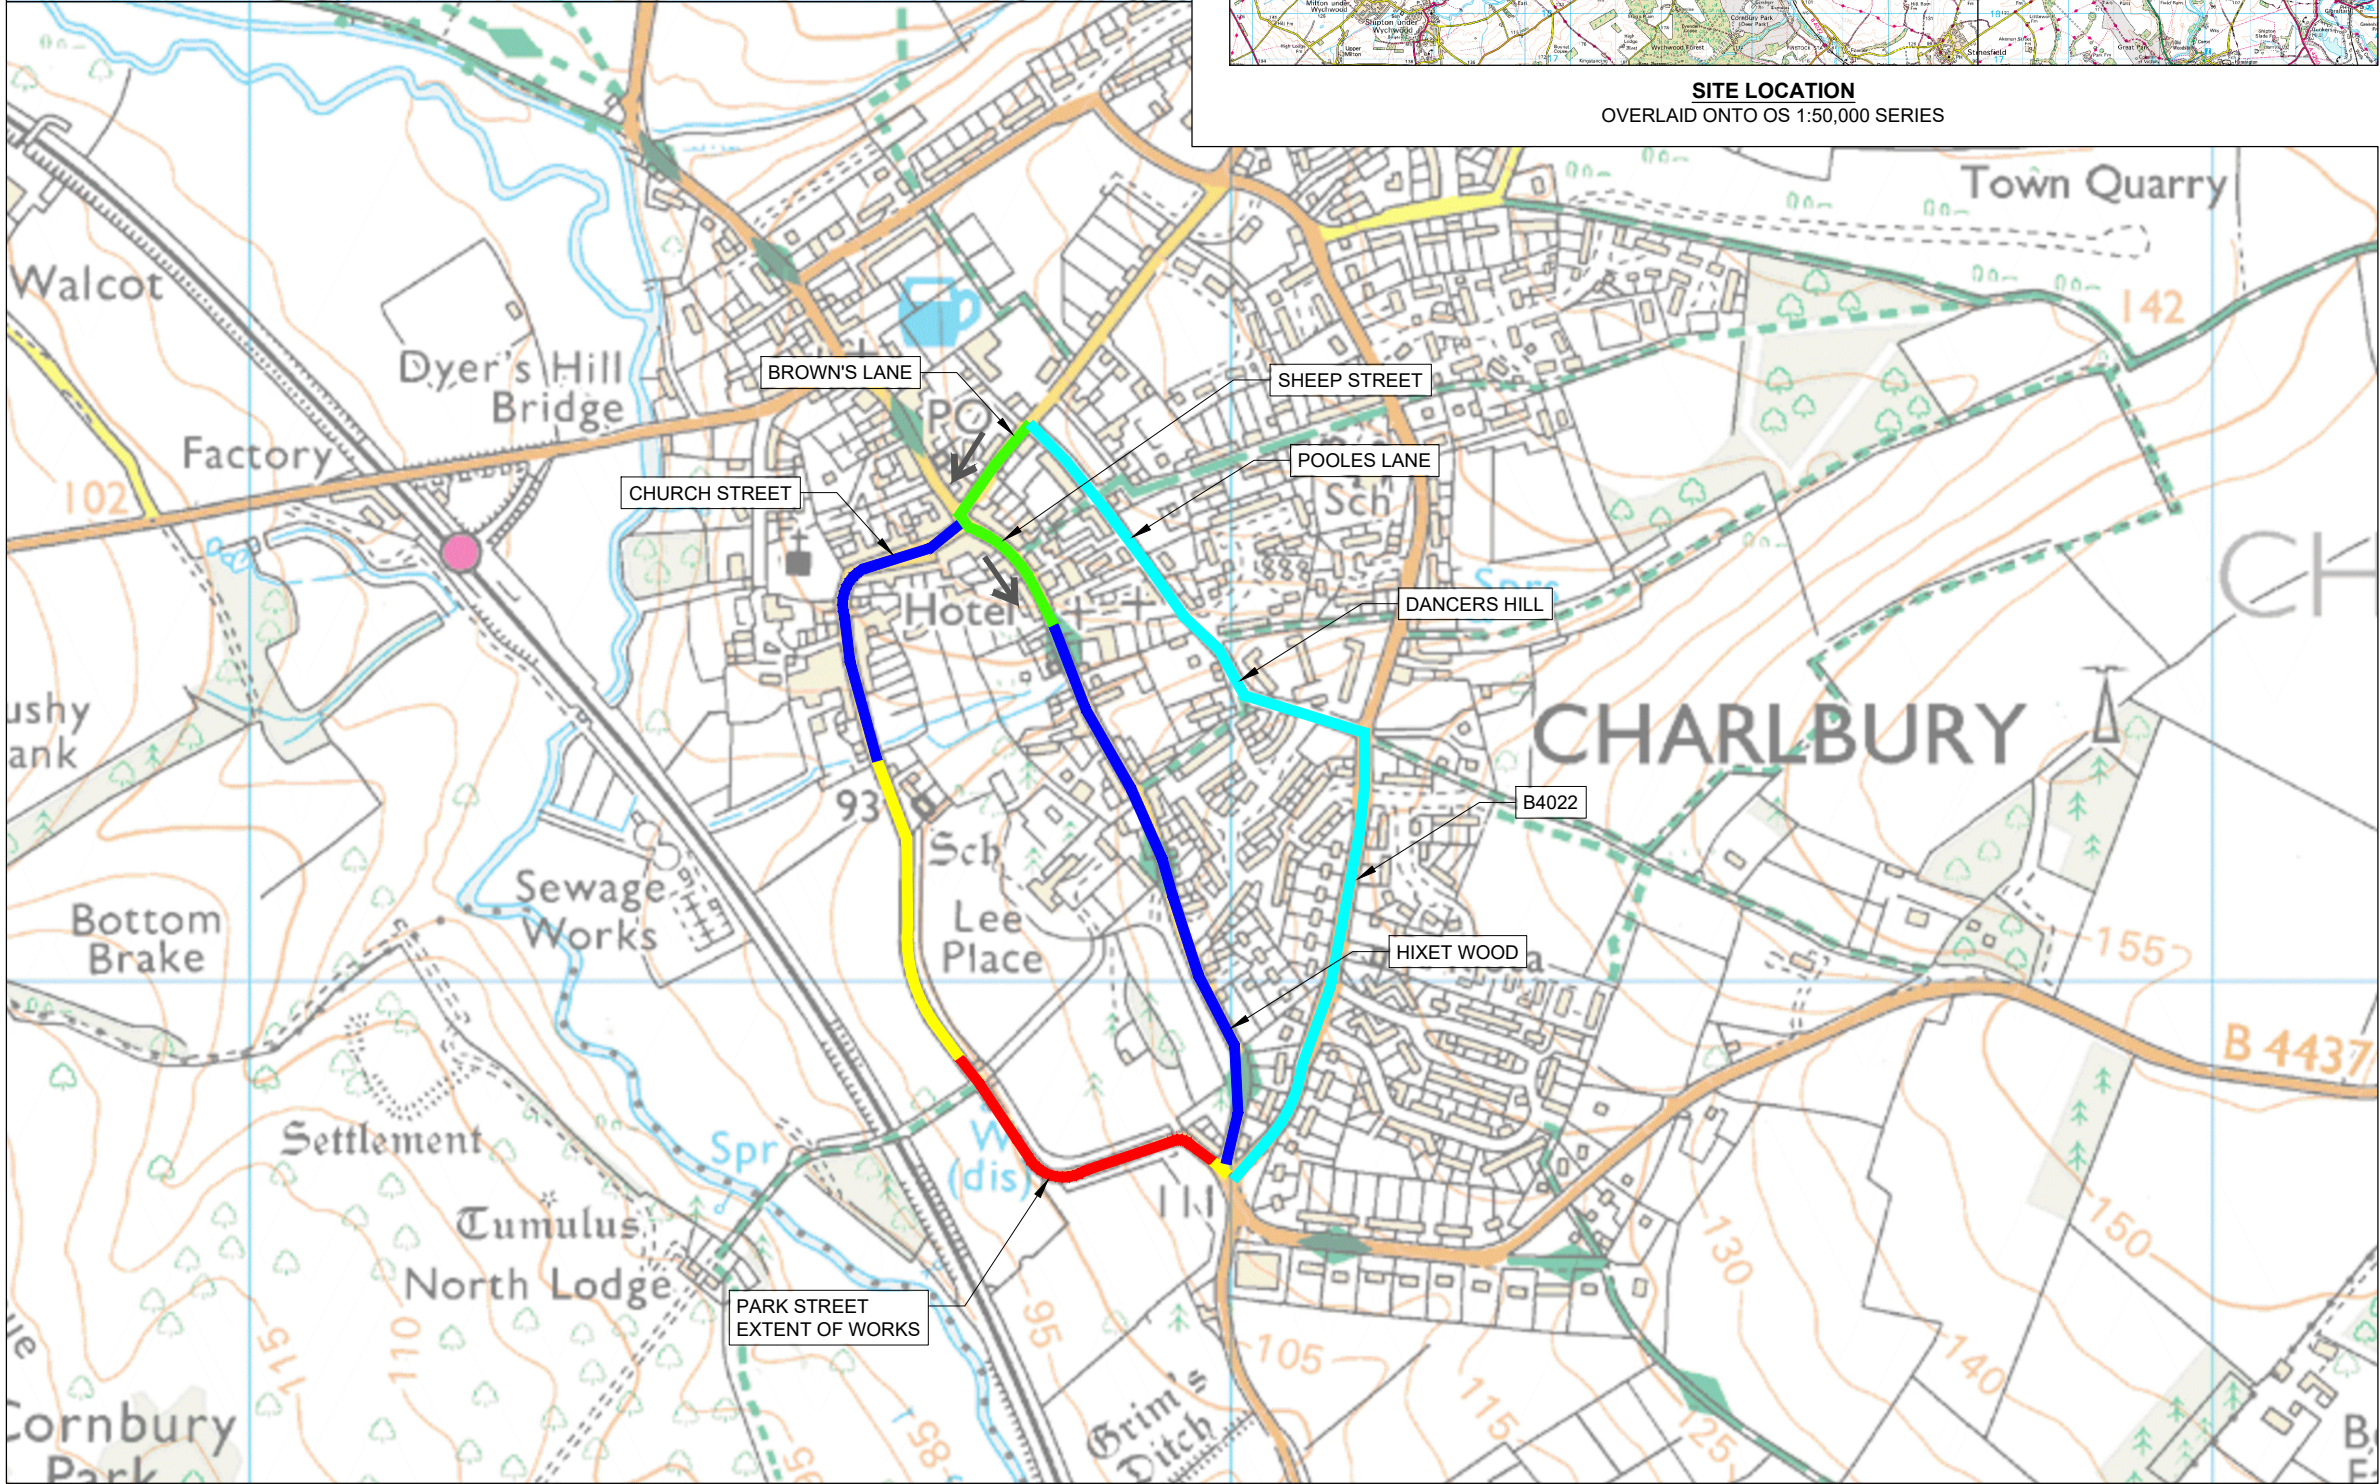

LOCATION OF DIVERSION ROUTES
OVERLAID ONTO OS 1:25,000 SERIES

- NOTES:
- DO NOT SCALE FROM THIS DRAWING.
 - SITE VERIFY ALL DIMENSIONS PRIOR TO CONSTRUCTION.
 - REPORT ALL DISCREPANCIES TO THE DRAWING ORIGINATOR IMMEDIATELY.
 - THIS DRAWING IS TO BE READ IN CONJUNCTION WITH ALL RELEVANT DOCUMENTS AND DRAWINGS.
 - BROWNS LANE - ONE-WAY BETWEEN POOLES LANE & SHEEP STREET. OPEN TO SOUTHBOUND TRAFFIC ONLY.
 - SHEEP STREET - ONE-WAY BETWEEN CHURCH STREET & FISHERS LANE. OPEN TO SOUTHBOUND TRAFFIC ONLY.

- KEY:
- EXTENT OF CLOSURE - WORKS REQUIRED
 - EXTENT OF CLOSURE - NO WORKS REQUIRED
 - PROPOSED DIVERSION ROUTE FOR EASTBOUND TRAFFIC
 - PROPOSED DIVERSION ROUTE FOR WESTBOUND TRAFFIC
 - ONE WAY TRAFFIC (SEE NOTES 5 & 6)
 - DIRECTION OF ONE WAY TRAFFIC

P01	04/12/23	FIRST ISSUE	JCR	JM	JM
Rev	Date	Description	Drm	Chk'd	App
Revisions					

Client



Drawing Originator



Woodlands Court, Burnham Road, Beaconsfield, Buckinghamshire, HP9 2SF
This drawing is copyright of Milestone Infrastructure and shall not be reproduced without prior written permission

Drawing Status

FOR INFORMATION

Project Name

HIGHWAYS CAPITAL INVESTMENT PROGRAMME 2024/25
INLAY SCHEME: PARK STREET, CHARLBURY

Title

DIVERSION ROUTE SHEET 1 OF 1

Sheet Size	Scale	Drawn by	Checked by	Approved by
A3	NTS	JCR	JM	JM
		Drawn Date	Checked Date	Approved Date
		27/11/23	04/12/23	04/12/23

Drawing Number	Status	Rev
1715558-MIL-HGN-SPI-DR-CH-0101	S02	P01

© Crown copyright and database rights 2021 Ordnance Survey 100023343.
You are permitted to use this data solely to enable you to respond to, or interact with, the organisation that provided you with the data. You are not permitted to copy, sub-licence, distribute or sell any of this data to third parties in any form.