



CLOSURE START AND END POINTS
 START: 435996 , 219819
 END: 436010 , 219816

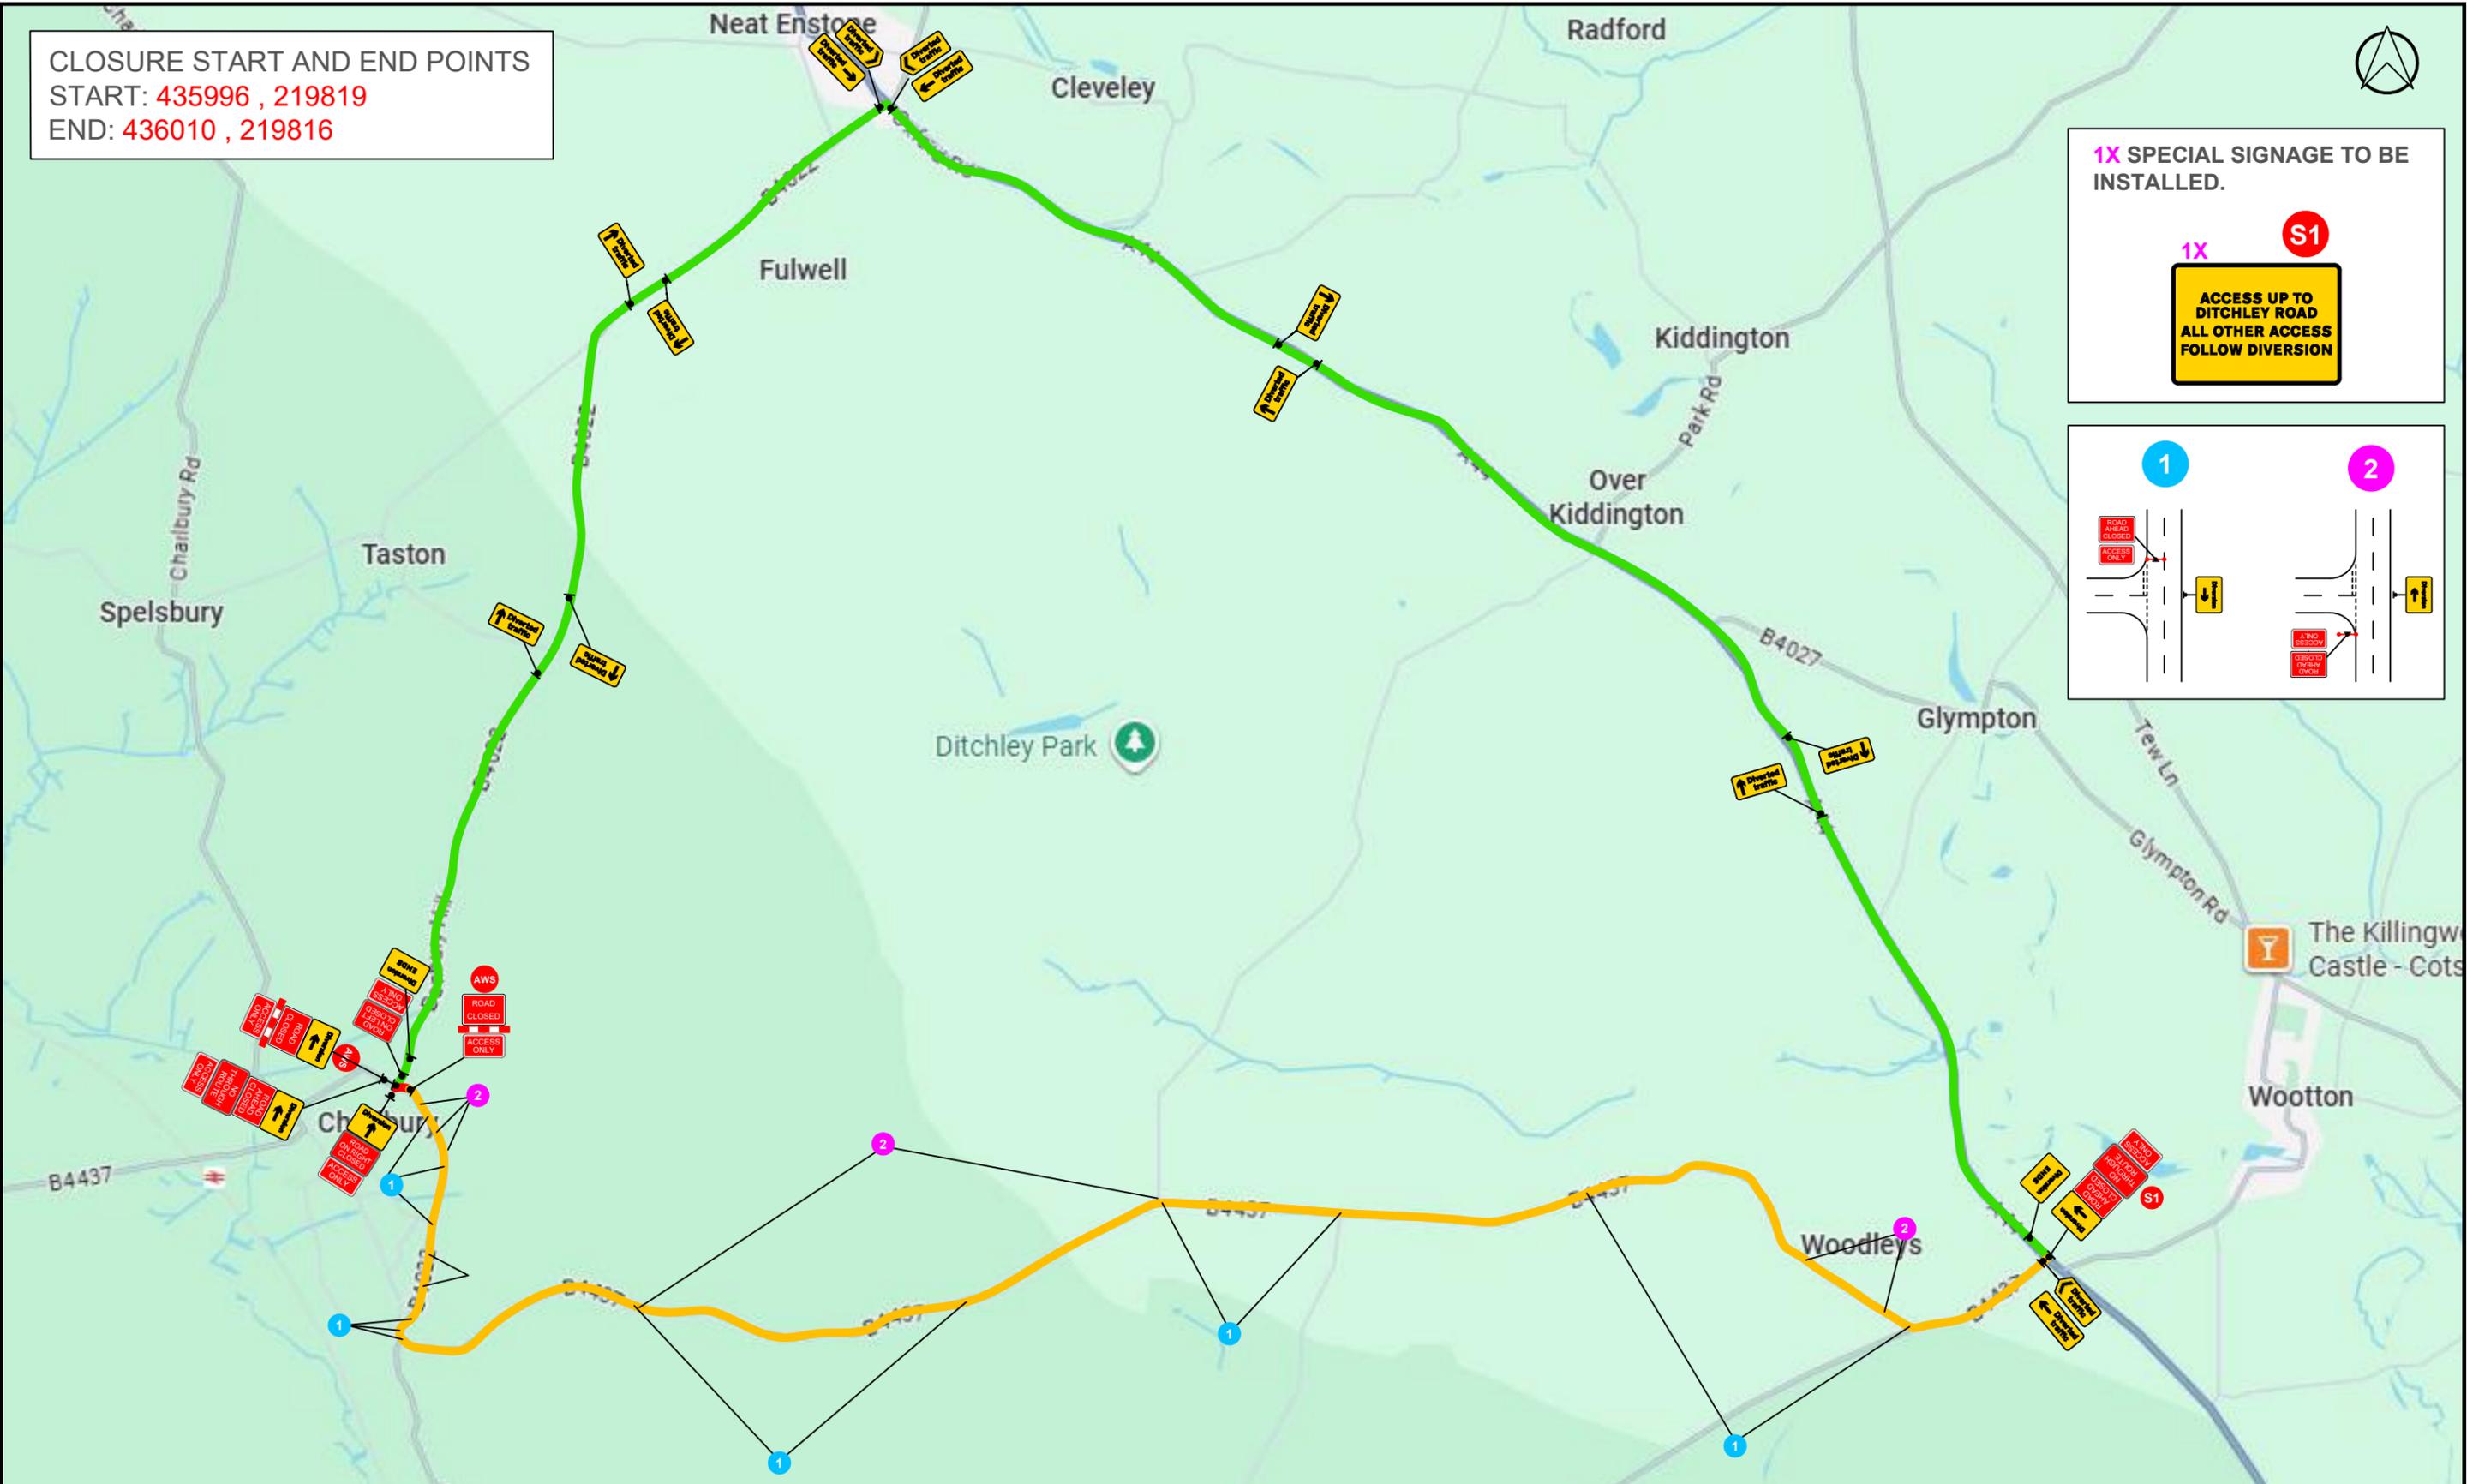

1X SPECIAL SIGNAGE TO BE INSTALLED.

1X **S1**

**ACCESS UP TO DITCHLEY ROAD
 ALL OTHER ACCESS FOLLOW DIVERSION**

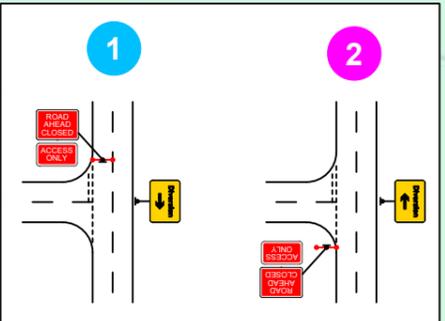

Circet UK
 33 Glenburn Road
 East Kilbride, G74 5BJ
 www.circet.co.uk
 +44 (0) 1355 204 311

Site address:
 The Slade, Charlbury, West
 Oxfordshire, Oxfordshire, England,
 OX7 3RW, United Kingdom
 Est: WGPM8P1P / LOCKERIDGE
 W3W: pesky.converter.reception



Road speed	Job no.	F519579	Title:	ROAD CLOSURE
	Drawing No.	F519579 - 01	Key	
	Drawn By	PM	WORKS AREA	
	Checked By	SC	ACCESS ONLY	
	Date	03/03/2026	DIVERSION	

AWS

THIS ROAD WILL BE CLOSED
 XX/XX/2025
 FOR X DAYS
 FOR ESSENTIAL
 OPENREACH WORKS